

# House, Store Building, Boat and RV Storage Facilities





VICINITY MAP  
NO SCALE



To Creelsboro &  
Cumberland  
River

To Lake Cumberland  
State Park

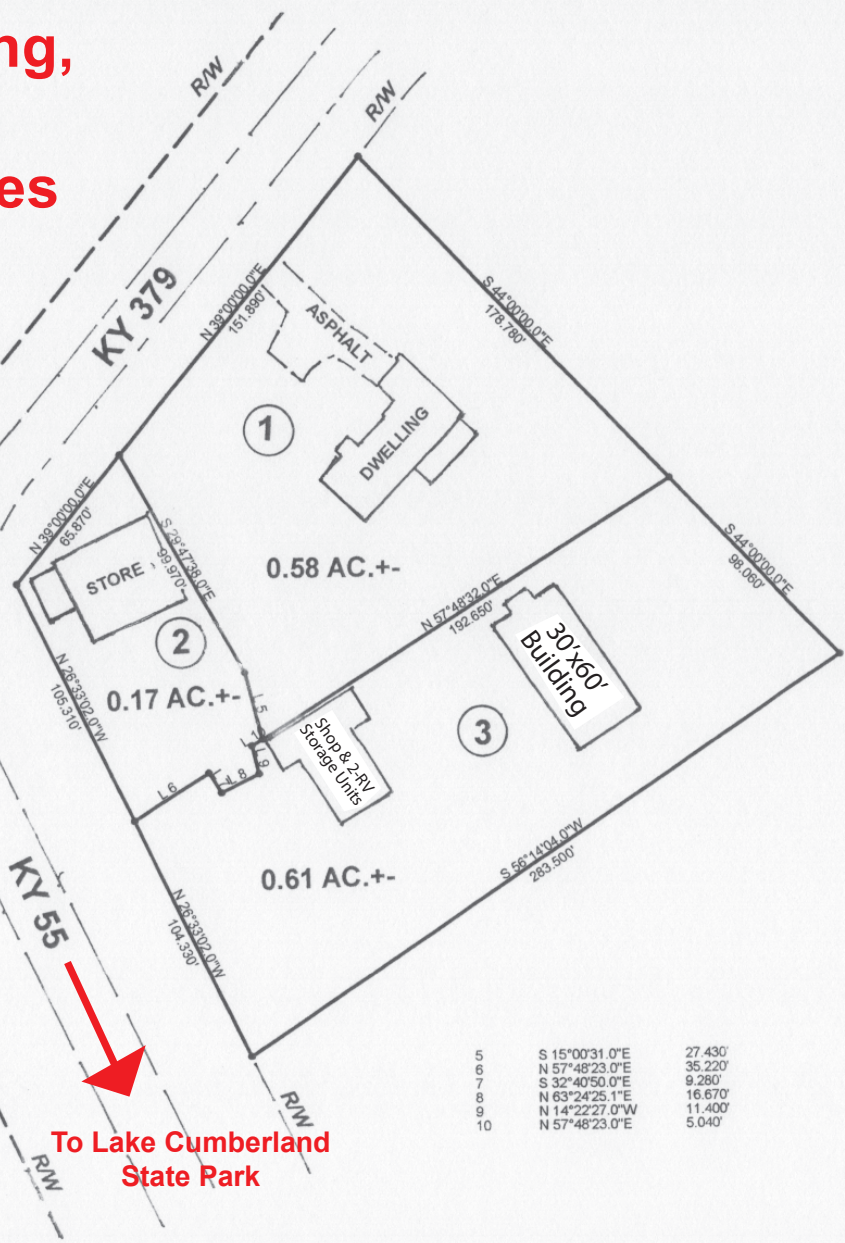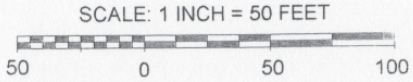

5	S 15°00'31.0"E	27.430'
6	N 57°48'23.0"E	35.220'
7	S 32°40'50.0"E	9.280'
8	N 63°24'25.1"E	16.670'
9	N 14°22'27.0"W	11.400'
10	N 57°48'23.0"E	5.040'

PLAT OF SURVEY			
FOR JANET L. LOCKWOOD			
SHOWING THE JANET L. LOCKWOOD PROPERTY D.B. 201, PG. 593 D.B. 221, PG. 728 KY 55 - KY 379			
RUSSELL COUNTY, KY			
DATE 8/10/16	SCALE 1" = 50'	DRWN BY HBW	CHECKED BY
SHEET NO. 1 OF 1	DRAWING NO 081016JLL	PROJECT NO 081016JLLA	